




**1 Level 0**  
1 : 200

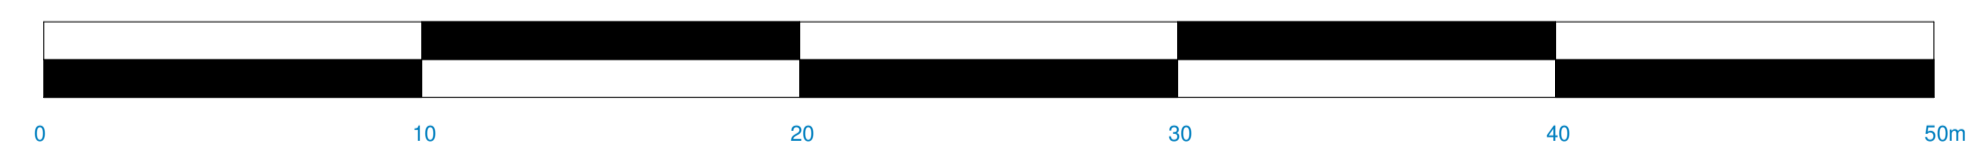

Notes:  
Do not scale off this drawing  
All dimensions are in mm unless otherwise stated  
This drawing is to be read in conjunction with all relevant Architectural, Civil/Structural and Service Engineer's drawings & specifications.  
Secondary steel i.e. cladding rails and purlins not surveyed - positions are indicative only

Rev.	Date	Description
P16	22.11.22	Building Warrant Supporting Information
P17	01.02.23	Public Consultation
P18	10.02.23	Client Changes
P19	23.02.23	Client Changes
P20	16.03.23	Consultation Changes and Assembly Hall
P21	05.04.23	VE Coordination
P22	12.04.23	Changes for MEP
P23	28.04.23	VE Internals/ Design Changes
P24	02.06.23	Planning NMA
P25	14.06.23	Update Capturing BAM comments
P26	14.08.23	Building Warrant Supporting Information

**BUILDING WARRANT SUPPORTING INFORMATION**

Scale	Date	Drawn	Checked	Approved
As indicated	05/20/21	RM	AG	-

**Issue Status**  
S2 - Suitable for Information

**Project Title**  
Peebles High School  
Scottish Borders

**Drawing Title**  
Ground Floor Plan

**Stallan-Brand**  
80 Nicholson Street  
Glasgow G5 9ER  
United Kingdom  
E info@stallanbrand.com

**Drawing No.**  
PHS-SBA-SC-00-DR-A-00100

**Revision**  
P26

Copyright ©