


- Department Legend**
- Closed Double Teaching Base
  - Closed Separated Double
  - CIRCULATION
  - General Subject Stores
  - General Teaching Spaces
  - Guidance
  - HUB SPACES
  - ICT
  - Large Flexible Learning Space
  - PLANT
  - Shared Use
  - Staff and SMT
  - Support
  - Tutorial Spaces
  - WCs

**1 Level 1**  
1 : 200

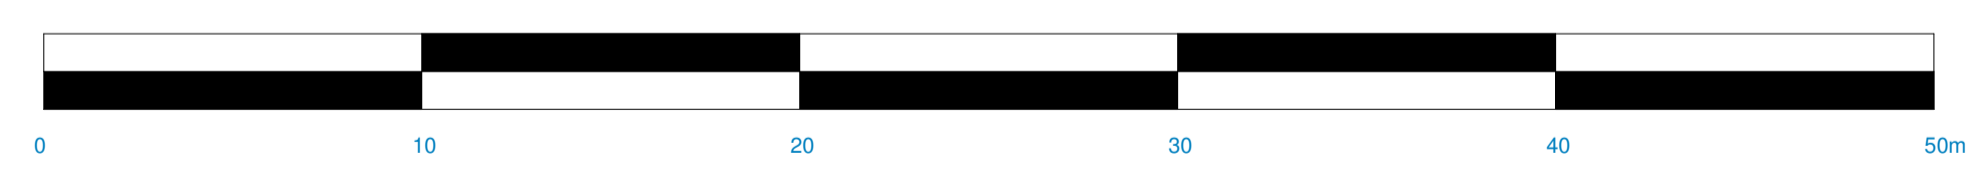

Notes:  
Do not scale off this drawing  
All dimensions are in mm unless otherwise stated  
This drawing is to be read in conjunction with all relevant Architectural, Civil/Structural and Service Engineer's drawings & specifications.  
Secondary steel i.e. cladding rails and purfins not surveyed - positions are indicative only

| Rev. | Date     | Description                             |
|------|----------|---|
| P19  | 10.02.23 | Client Changes                          |
| P20  | 23.02.23 | Client Changes                          |
| P21  | 16.03.23 | Consultation Changes and Assembly Hall  |
| P22  | 05.04.23 | VE Coordination                         |
| P23  | 12.04.23 | Changes for MEP                         |
| P24  | 28.04.23 | VE Internals/ Design Changes            |
| P25  | 02.06.23 | Planning NMA                            |
| P26  | 14.06.23 | Update Capturing BAM comments           |
| P27  | 08.08.23 | Room Swap to MEP regs                   |
| P28  | 14.08.23 | Building Warrant Supporting Information |
| P29  | 28.08.23 | Fire Updates                            |

|                               |             |              |                |                 |
|-------------------------------|-------------|--------------|----------------|-----------------|
| <b>Issue Status</b>           |             |              |                |                 |
| S2 - Suitable for Information |             |              |                |                 |
| <b>Project Title</b>          |             |              |                |                 |
| Peebles High School           |             |              |                |                 |
| Scottish Borders              |             |              |                |                 |
| <b>Drawing Title</b>          |             |              |                |                 |
| First Floor Plans             |             |              |                |                 |
| <b>Scale @ A1</b>             | <b>Date</b> | <b>Drawn</b> | <b>Checked</b> | <b>Approved</b> |
| As indicated                  | 05/20/21    | RM           | AG             | -               |

**Stallan-Brand**

80 Nicholson Street  
Glasgow G5 9ER  
United Kingdom  
E info@stallanbrand.com

Drawing No. PHS-SBA-SC-01-DR-A-00101

Revision P29

Copyright ©